
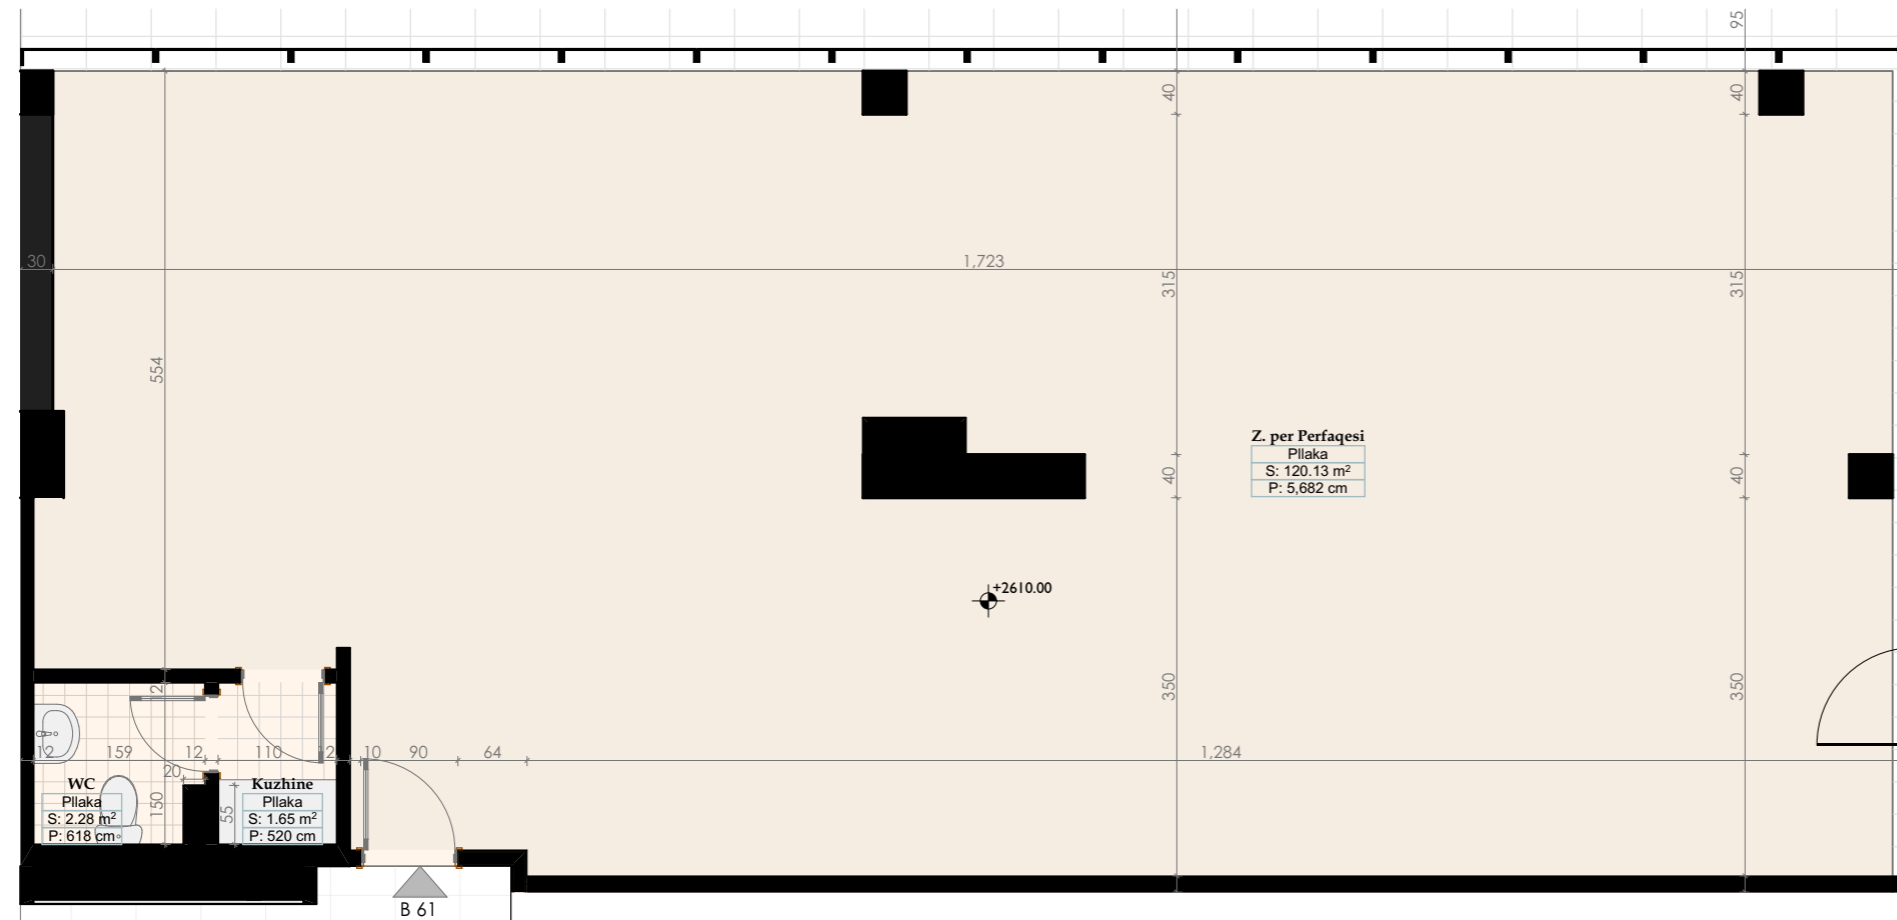


Kati	Zyra	Siperfaqja
Kati 7	B61	129.66 m ²

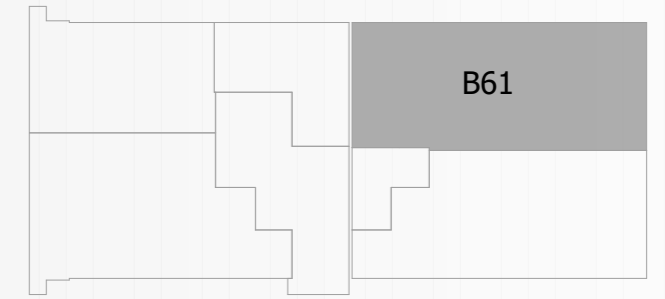

Projektues:
 STUDIO
ARCADIS
 Prishtine

Investitori:
VG Construction plus
 Prishtine

Tel: +377 44 700 774

Email: vgconstruction_pr@yahoo.com